


Front View of Building



SOCIETY NAME :- MARUTI SEVA SASTHAN AT VILLAGE ARTHUNA , TEH. GARHI DIST. BANSWARA (RAJ.)
 EXSTING PLAN OF :- RAVINDRANATH TAGORE COLLEGE ARTHUNA, TEH. - GARHI , DIST. - BANSWARA (RAJ.)
 KHASRA NO. :- 40(0.12H),41(0.10H),42(0.10H),58(0.04H),1174/154(0.20H),1175/157(0.15H),59/1(0.11H) = 0.82H [8200]
 COURSE NAME :- THREE YEAR B.A. / B.SC
 FOUR YEAR INTEAGRATED PROGRAM B.SC B.ED / BA. B.ED

SITE PLAN KHASRA NO. :- 1174/154(0.20H),1175/157(0.15H) = 0.35H

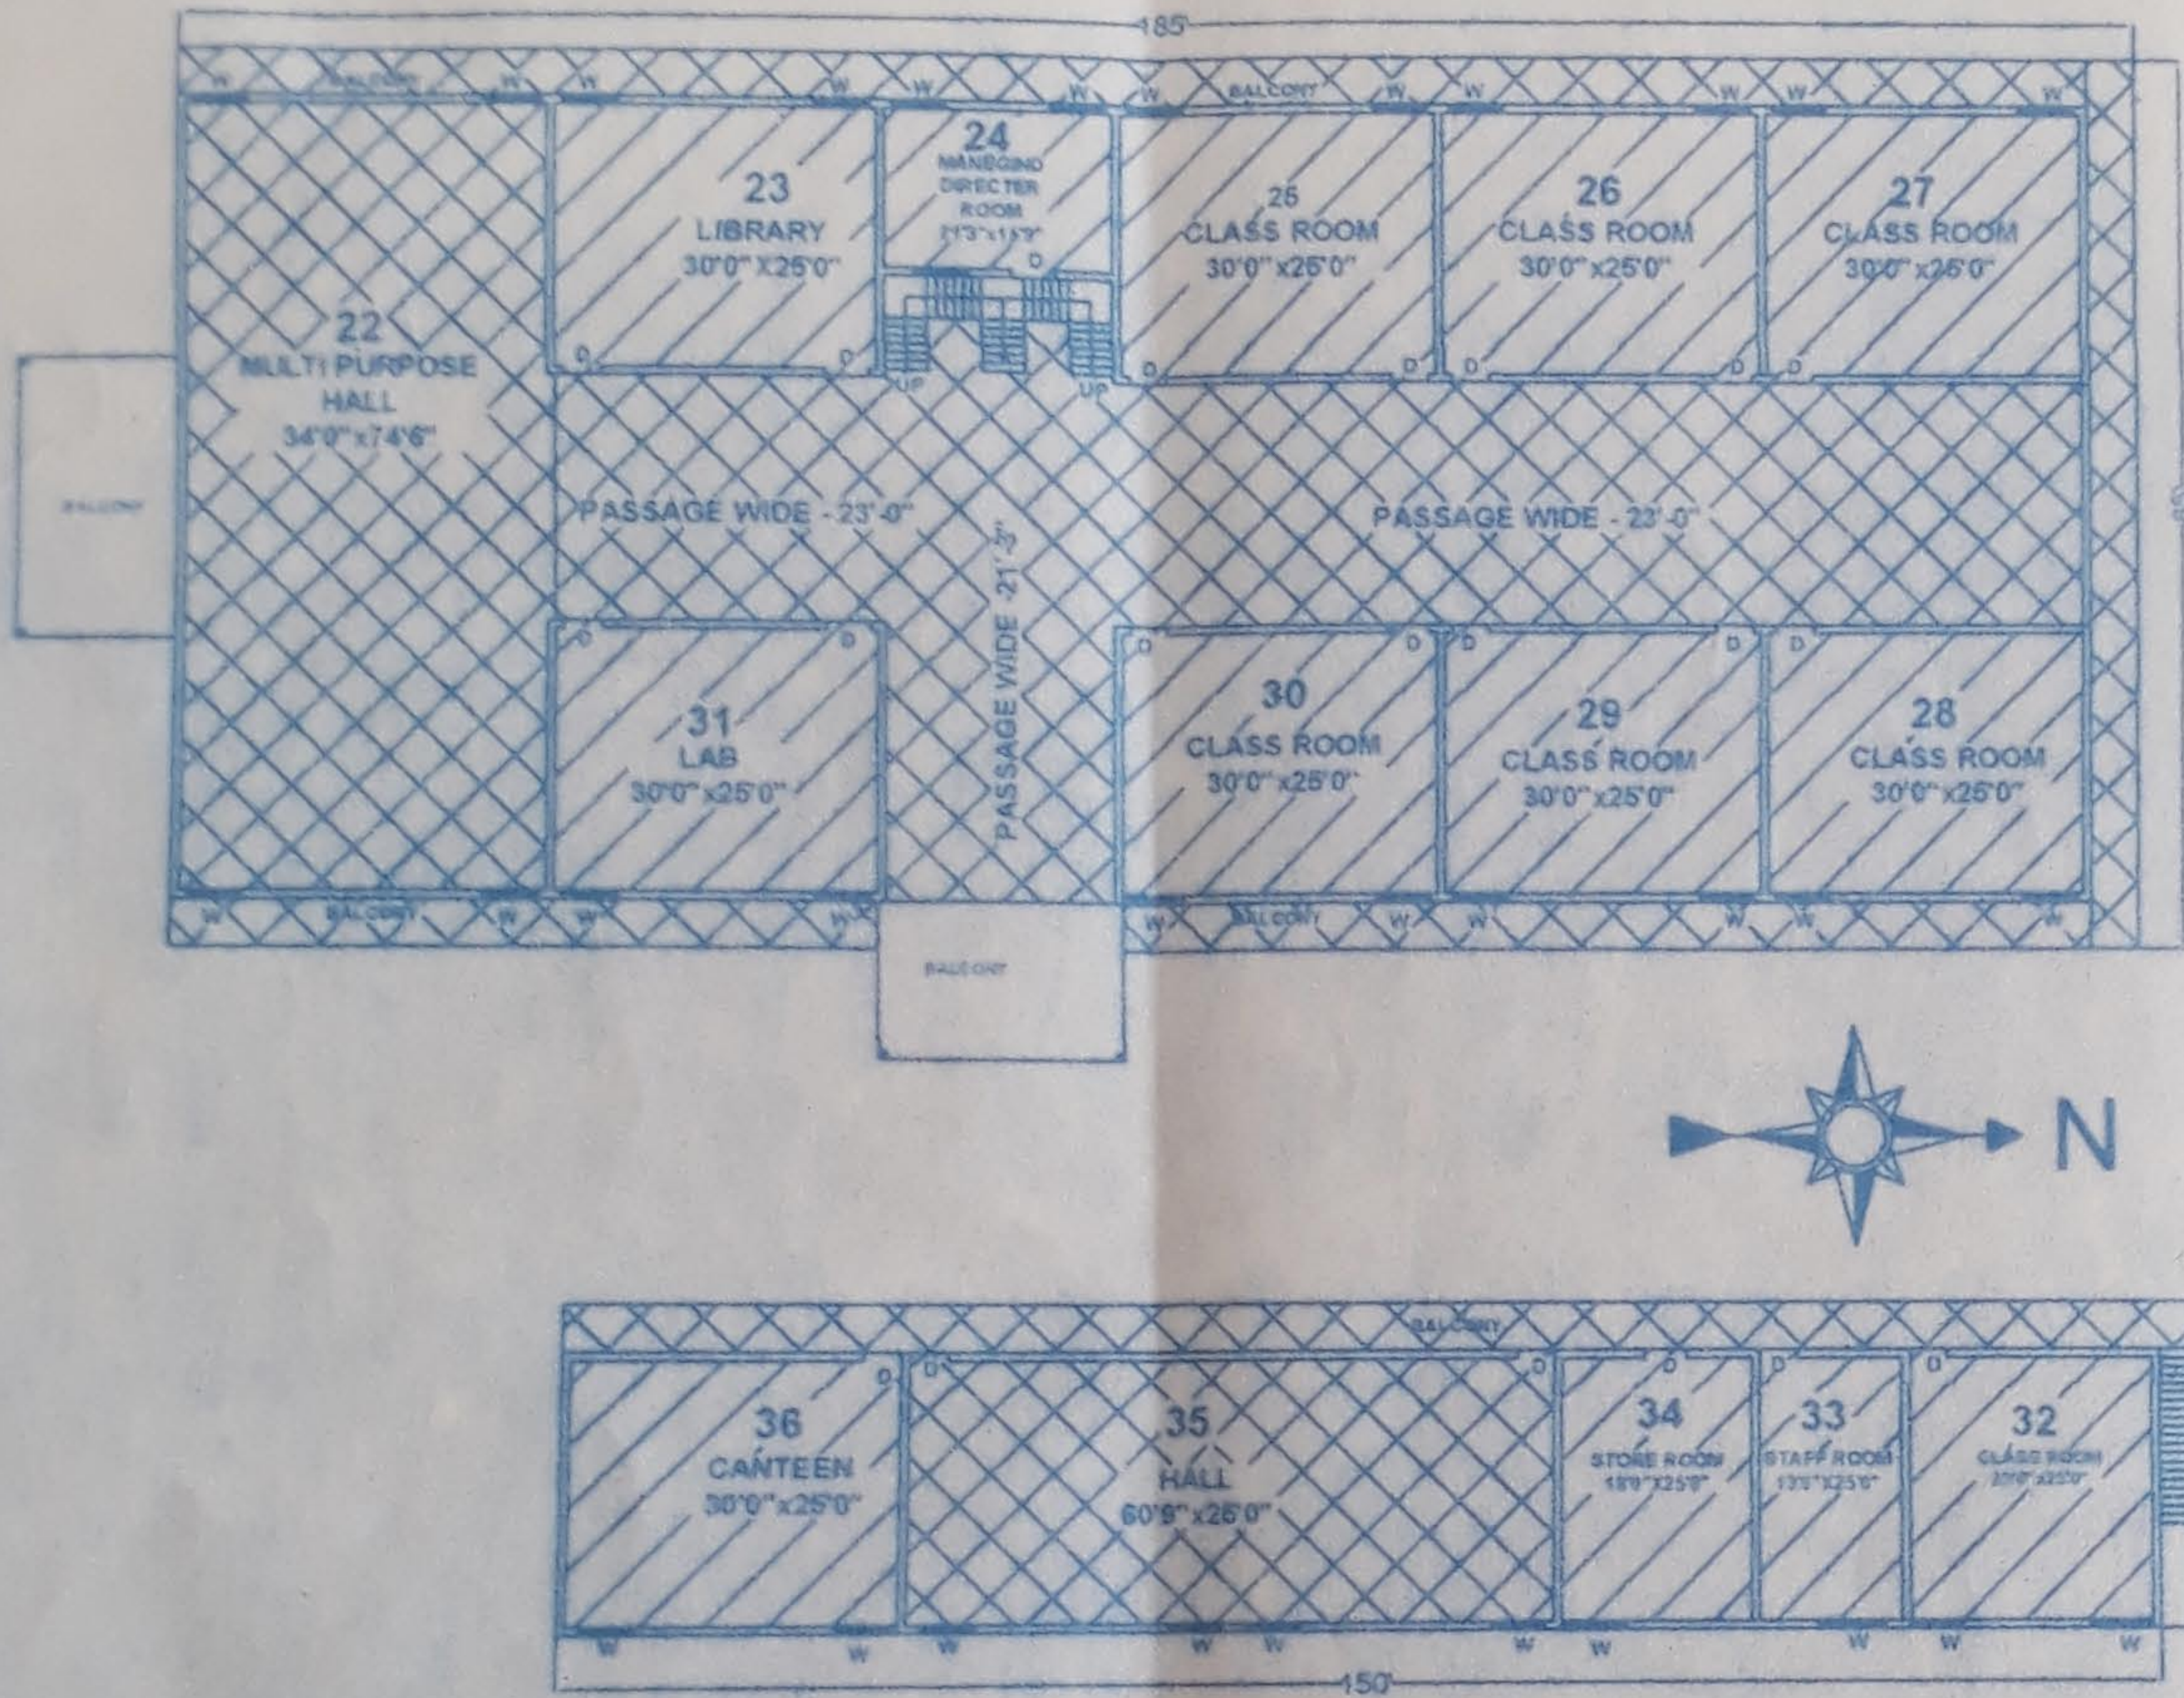

FIRST FLOOR PLAN

GROUND FLOOR PLAN

ROOM NO.	TITLE	Area Sq.Ft.	Area Mtr.
1	ICT RESOURCE CENTER	750	69.70
2	SOCIAL MATHS RESOURCE	750	69.70
3	PRINCIPAL ROOM	325.8	30.27
4	HEALTHPHY EDU RESOURCE	750	69.70
5	PSYCHOLOGY RESO CENTER	750	69.70
6	EXAM ROOM	357.5	33.22
7	SCIENCE LAB ROOM	750	69.70
8	ART & CRAFT RESO CENTER	750	69.70
9	MULTI PURPOSE ROOM	125	11.55
10	OFFICE ROOM	125	11.55
11	OFFICE ROOM	242	22.49
12	ADMIN OFFICE	750	69.70
13	STRONG ROOM	125	11.55
14	CLASS ROOM	750	69.70
15	LAB	357.5	33.22
16	BOYS COMMAN ROOM	750	69.70
17	CLASS ROOM	750	69.70
18	CLASS ROOM	750	69.70
19	CLASS ROOM	750	69.70
20	ROOM	575	53.43
21	GIRLS COMMAN ROOM	340	31.59
22	MULTI PURPOSE HALL	2536.4	235.7
23	LIBRARY	750	69.70
24	M.D. ROOM	325.8	30.27
25	CLASS ROOM	750	69.70
26	CLASS ROOM	750	69.70
27	CLASS ROOM	750	69.70
28	CLASS ROOM	750	69.70
29	CLASS ROOM	750	69.70
30	CLASS ROOM	750	69.70
31	LAB	750	69.70
32	CLASS ROOM	575	53.43
33	STAFF ROOM	340	31.59
34	STORE ROOM	450	41.82
35	HALL	1522.5	141.49
36	CANTEEN	750	69.70
37	GENRAL CIRCULATION AREA	14890	1382.82
	TOTAL	38780.5	3602.32

TOTAL LAND AREA = 8200 sq. Mtr.

TOTAL BUILDING AREA = 3602.32 sq. Mtr.



DEGREE



COMMON



B.A. B. ed / B.SC. B.ed

Handwritten signatures and stamps:
 30/1/20
 अध्यक्ष/सचिव
 रविन्द्रनाथ टागोर महाविद्यालय
 अरथुना जिला बाँसवाड़ा
 प.स.आनाचपुरी, जि.बाँसवाड़ा(राज.)
 ग्राम संचायत अरथुना
 प.स.अरथुना(गढी) बाँसवाड़ा